



South Elevation

Recessed cantilever panels below windows


East Elevation

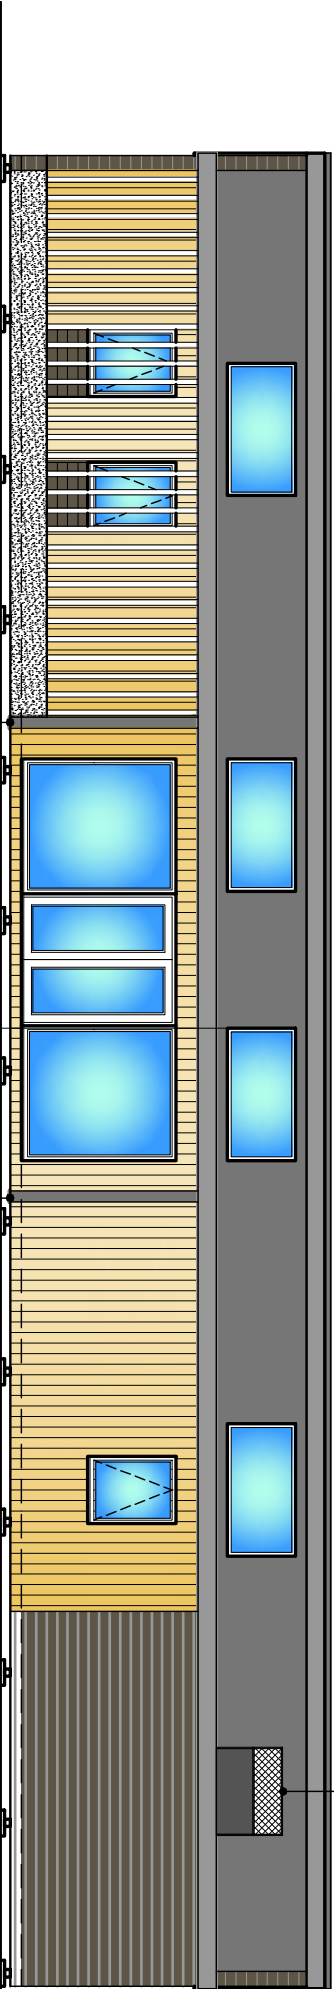


North Elevation

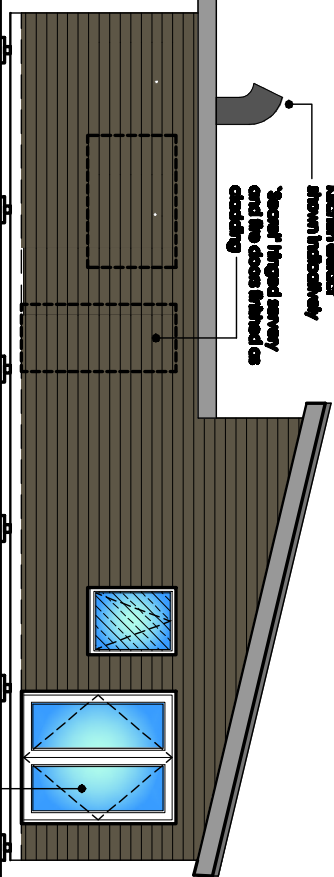

West Elevation

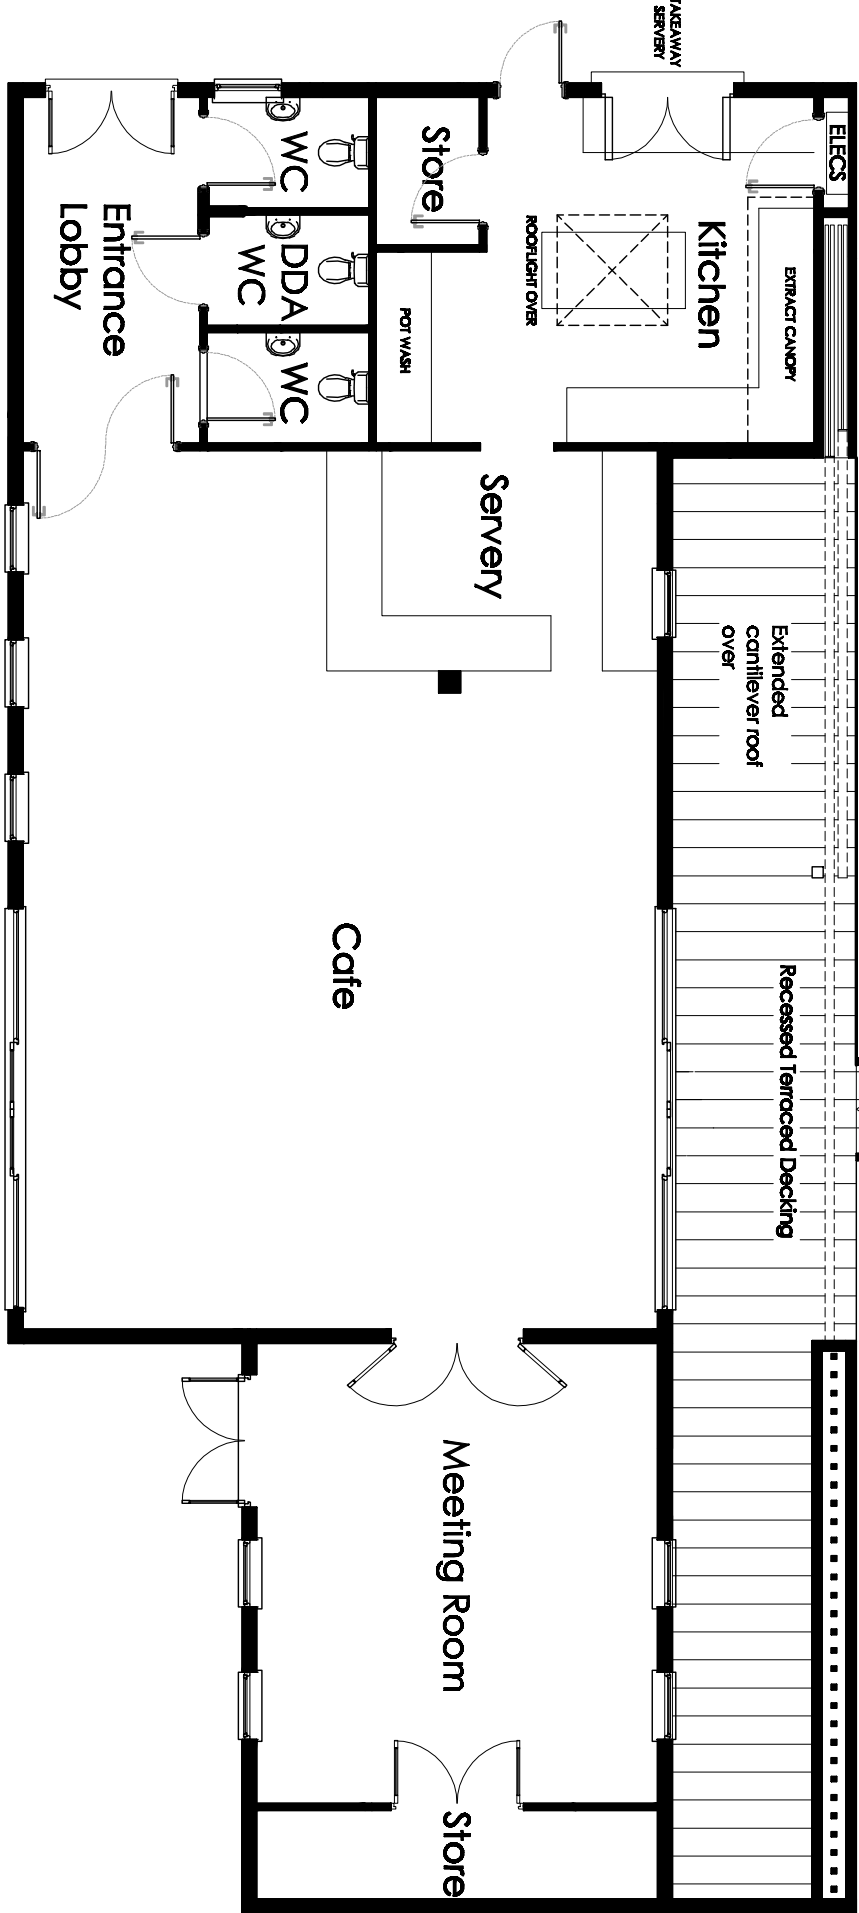

Ground Floor Plan

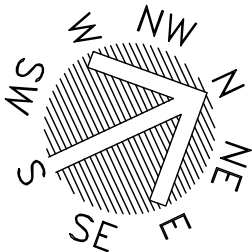

Scale 1:100



DISCLAIMER: This drawing is copyright and the property of Trinity Rose Architecture. Its use and information is not to be disclosed or reproduced. All dimensions are millimetres. You should not scale from the drawing unless for planning purposes and use figured dimensions where shown. If you are in doubt or the contents of the drawing are not suitable please ask. Please use this drawing in conjunction with all consultants information and site specifications.

TRINITY ROSE
ARCHITECTURE

www.trinityrose.co.uk info@trinityrose.co.uk T: 01462 820006

Issue Preliminary

Client

Project
Community Cafe
Shorts Road
Fair Oak

Drawing Title
Proposed Community Cafe

Scale	Date	Drawing Ref.	Rev
1:100 @ A3	July 2021	A21-Com-P-100	-